



Powerskirting into ceiling space

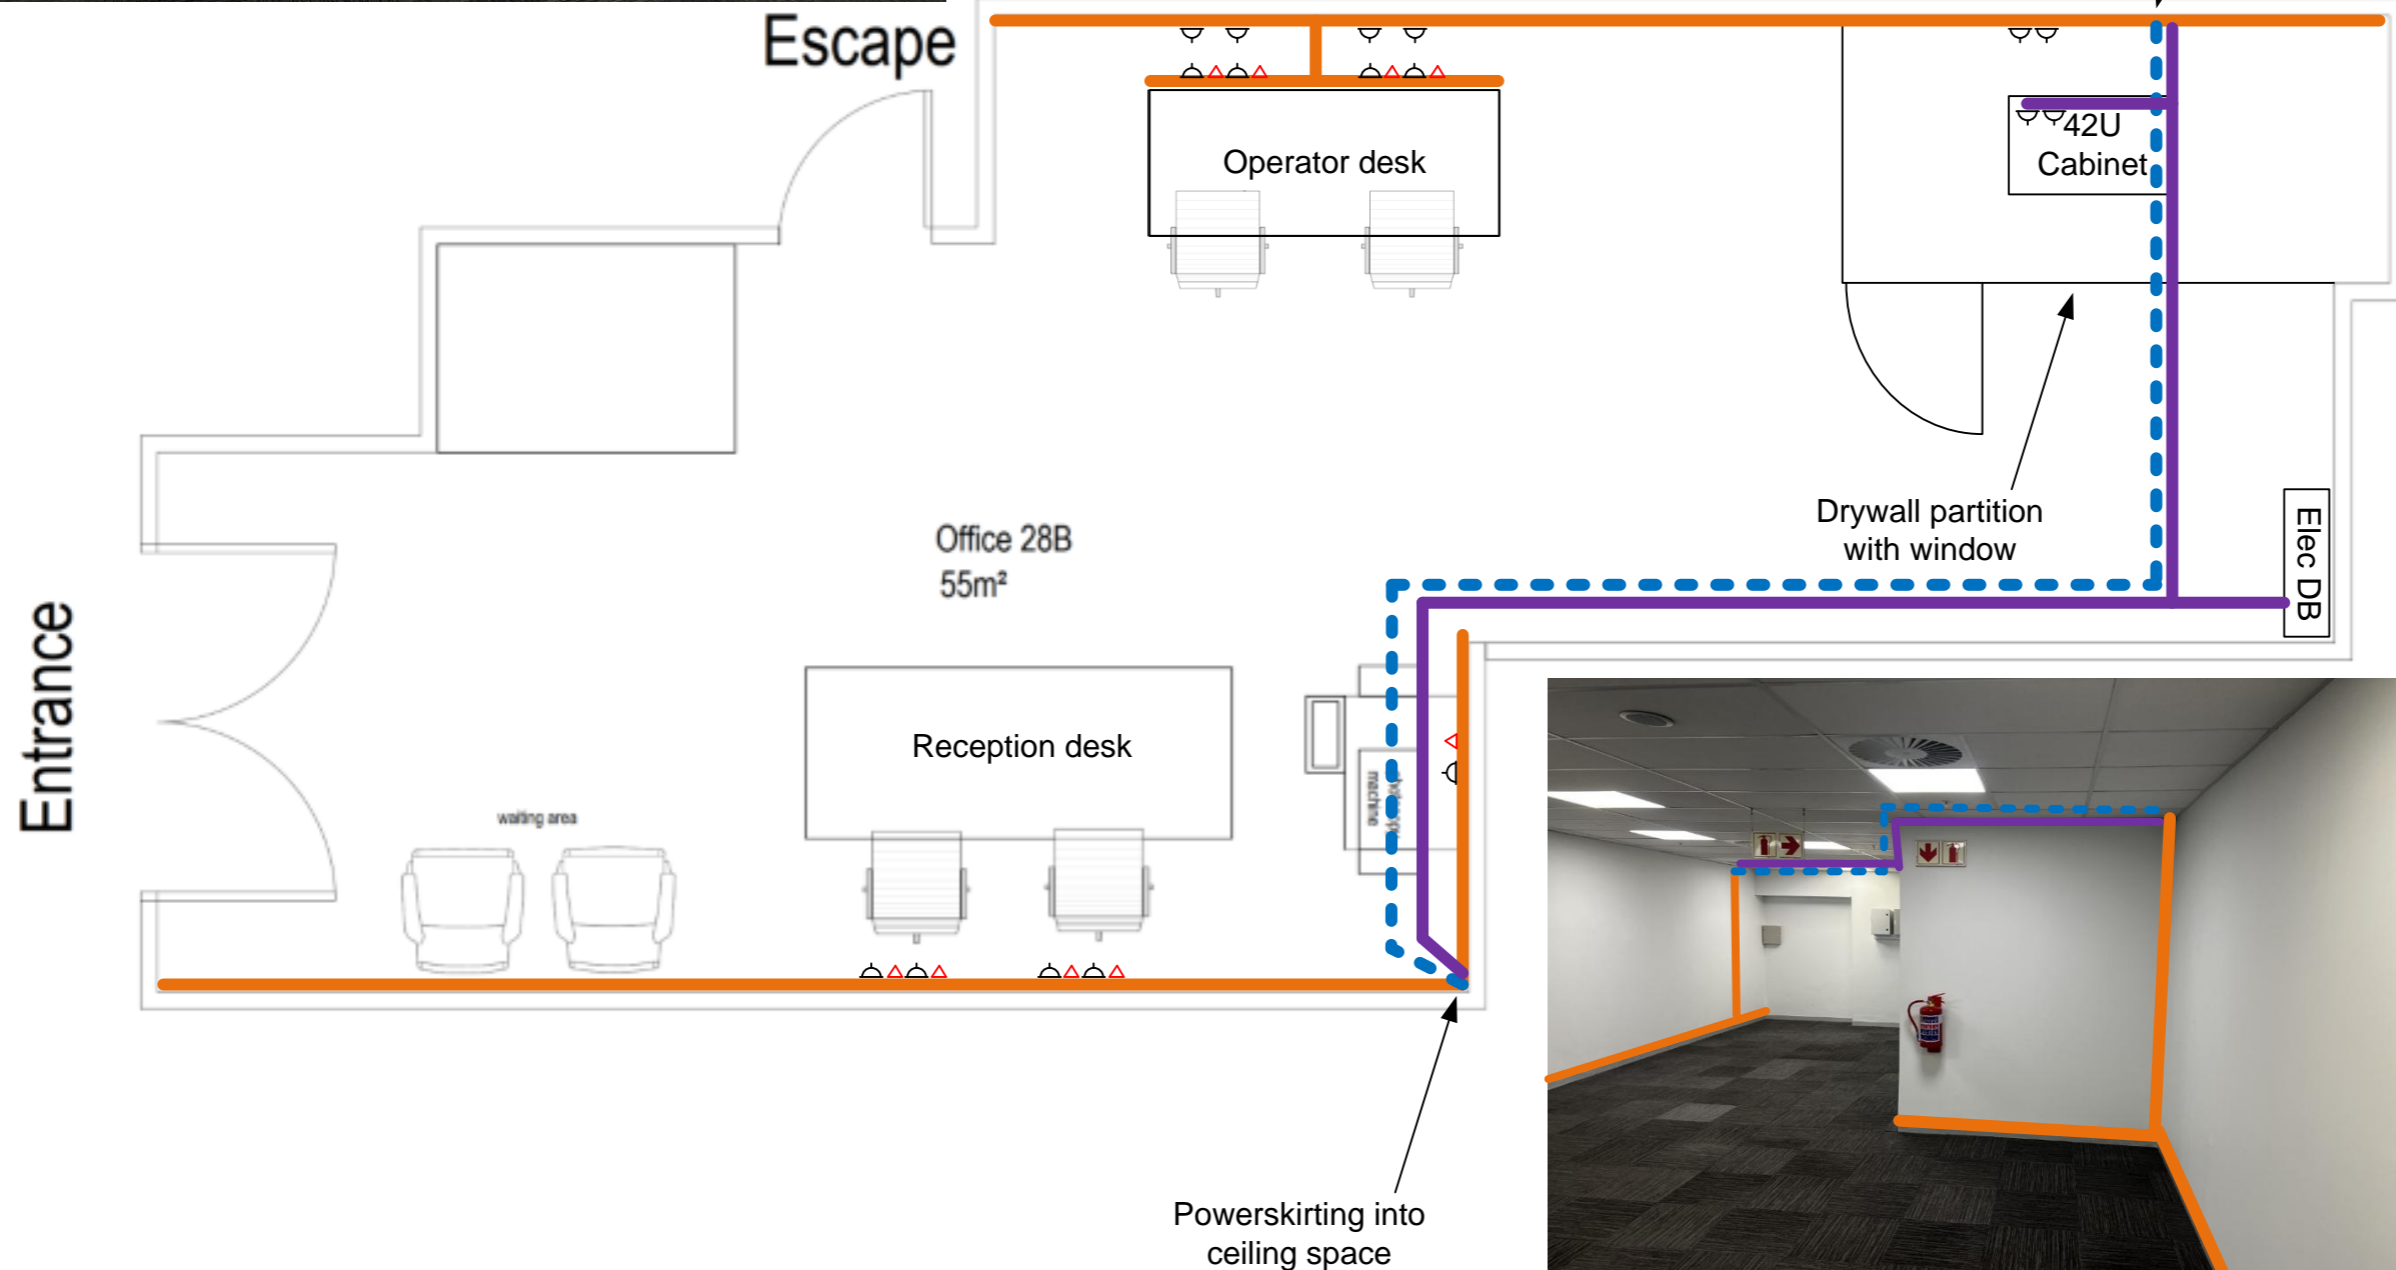

Powerskirting into ceiling space

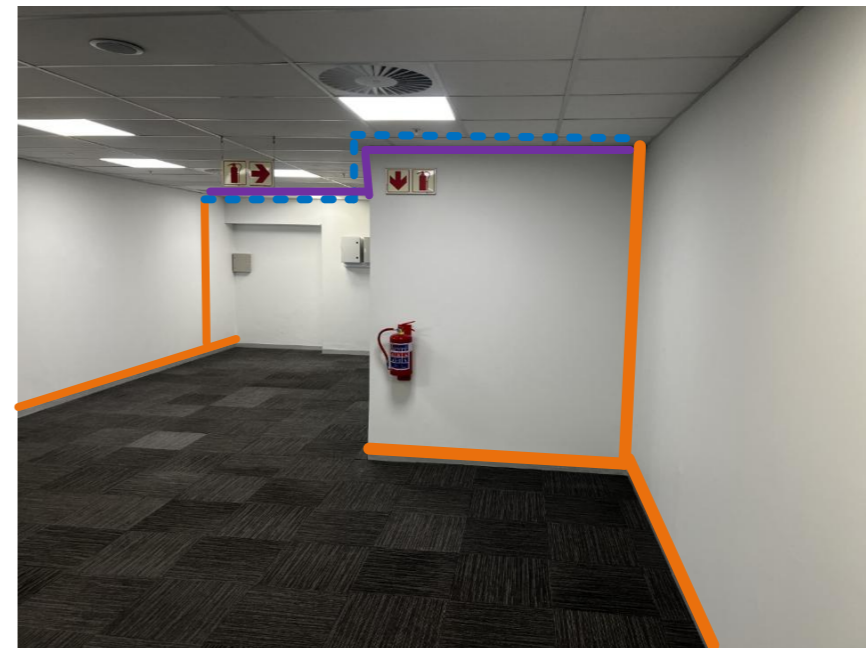

NOTES:-

- 2-compartment powerskirting
- 150mm cable tray in ceiling space
- P8000 trunking in ceiling space
- Data point outlet
- Electrical socket outlet

0	2026/04/15	Issued for tender
Rev	Date	Revision

TTA Transport Telematics Africa (Pty) Ltd
 Consulting Engineers & Project Managers
 PO Box 2368 Bellville 7535
 Tel. : +27 21 919 2636
 Fax : +27 21 919 3035
 Web: www.transtelafrica.co.za
 Email : admin@transtelafrica.co.za

Project:
 Pinelands CID CCTV:
 NVR and control room installation
 Old Mutual control room layout

Ontwerp/Designed J. Badenhorst	Geteken/Drawn J. Badenhorst	Nagesien/Checked W. Wessels
Dwg. No/Tek. Nr. K7914/E06/02		Skala/Scale N.T.S.

Revision	0								
----------	---	--	--	--	--	--	--	--	--